

A. EQUIPMENT TO BE SUPPLIED BY THE ADMINISTRATION

QUANTITY	ITEM DESCRIPTION
90 SF	SHEET ALUMINUM SIGN (WATCH FOR EMERGENCY VEHICLES WHEN FLASHING) WITH MAST ARM MOUNTING HARDWARE
1 EA	TYPE "G" SIGNAL CABINET-POLE MOUNTED
2 EA	PUSHBUTTON


B. EQUIPMENT TO BE SUPPLIED AND/OR INSTALLED BY THE CONTRACTOR

ITEM NO	QUANTITY	ITEM DESCRIPTION
1001	1 EA	MAINTENANCE OF TRAFFIC
2001	1 CY	TEST PIT EXCAVATION
8001	5 CY	F&I CONCRETE FOR SIGNAL FOUNDATION
8006	1 EA	CUT, CLEAN GALVANIZE AND CAP SIGNAL STRUCTURE
8018	2 EA	INSTALL PUSHBUTTON
8019	1 EA	INSTALL CABINET AND CONTROLLER-POLE MOUNT
8024	100 LF	F&I 2" SCH 80 RIGID PVC ELECTRICAL CONDUIT-TRENCHED
8027	12 LF	F&I 3" SCH 80 RIGID PVC ELECTRICAL CONDUIT-TRENCHED
8033	2 EA	F&I ELECTRICAL HANDHOLE
8043	240 LF	F&I 3-CONDUCTOR NO 14AWG ELECTRICAL CABLE
8044	85 LF	F&I 5-CONDUCTOR NO 14AWG ELECTRICAL CABLE
8066	1 EA	FURNISH AND INSTALL CONTROL AND DISTRIBUTION EQUIPMENT (120/240 V, 1 PHASE 3 WIRE SYSTEM)
8077	1 EA	FURNISH AND INSTALL MAST ARM POLE AND 50' MAST ARM
8084	4 EA	F&I 12" VEHICULAR TRAFFIC SIGNAL (MAST ARM MOUNTED)
NEG	1 LS	FURNISH AND INSTALL 125' 3/4" EMT ELECTRICAL CONDUIT AND ALL NECESSARY HARDWARE TO MOUNT TO BLOCK WALL

GENERAL NOTES

1. UTILITIES SHOWN ARE SCHEMATIC ONLY AND SHOULD NOT BE CONSIDERED COMPLETE. THE CONTRACTOR SHALL CONTACT MISS UTILITY PRIOR TO BEGINNING ANY WORK TO VERIFY EXACT LOCATIONS OF UTILITIES. IF THE CONTRACTOR PERCEIVES THAT A CONFLICT MAY EXIST, THEY SHALL CONTACT THE PROJECT ENGINEER IMMEDIATELY TO RESOLVE THE CONFLICT.

WIRING DIAGRAM

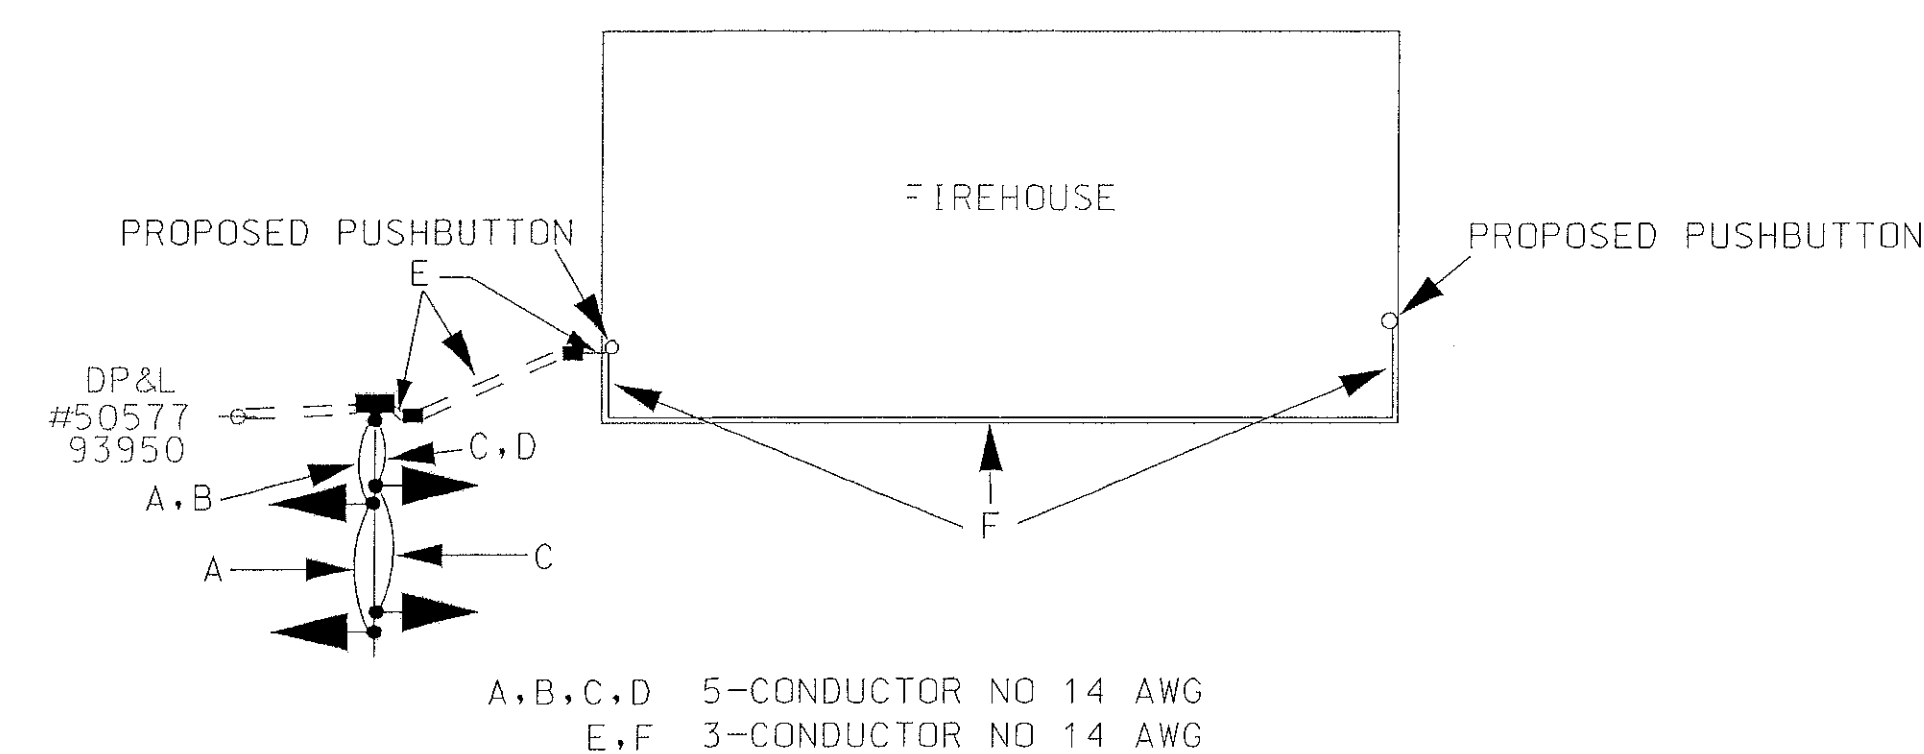

REVISIONS 		APPROVALS M. RUCKER TEAM LEADER, TRAFFIC ENGINEERING DESIGN DIVISION ASST. CHIEF TRAFFIC ENGINEERING DESIGN DIVISION CHIEF, TRAFFIC ENGINEERING DESIGN DIVISION DIRECTOR, TRAFFIC & SAFETY		MARYLAND DOT - STATE HIGHWAY ADMINISTRATION Office of Traffic & Safety TRAFFIC ENGINEERING DESIGN DIVISION MD 346 (OCEAN CITY RD) @ PARSONSBURG VFD GENERAL INFORMATION SHEET FIREHOUSE H1B	
DRAWN BY: C. STRAIN CHECKED BY: M. RUCKER SCALE: NO SCALE DATE: 7/31/00		F.A.P. NO. 1707/0571/059 S.H.A. NO. 1707/0571/059 COUNTY: WICOMICO LOG MILE:		TS NO. 4047 SHEET NO. 2 OF 2 E 048	